


Panel Assembly, Circuit Breaker


Panel Assembly, Circuit Breaker

Item	Part No.	Qty	Description	Item	Part No.	Qty	Description
589281 Panel Assembly, Circuit Breaker							
1	586637	1	. Panel Weldment, LH	28	* 219383	2'	. Wire
2	246930	2	. Latch, Compression	29	22635	3	. Diode
3	223062	1	. Circuit Breaker, 2 Amp	30	* 905113	2	. Diode Assembly
4	223065	2	. Circuit Breaker, 5 Amp	31	Y09G-(0632)04	2	. Capscrew
5	229306	7	. Circuit Breaker, 10 Amp	32	224191	10	. Nut
6	223067	5	. Circuit Breaker, 15 Amp	33	00103338	4	. Flat Washer
7	223377	3	. Circuit Breaker, 20 Amp	34	Y09G-(1024)08	10	. Capscrew
8	223069	1	. Circuit Breaker, 30 Amp	35	* 238656	1	. Card, Marker
9	587084	1	. Circuit Breaker, 7.5 Amp	36	242949	NA	. Terminal, Fuse
10	229301	2	. Relay	37	592459	NA	. Fuse, 6A
11	587032	1	. Decal, CB Panel	38	243578	NA	. Fuse, 10A
12	22636	6	. Jumper, Terminal	39	249389	NA	. Resistor
13	232909	1	. Relay Socket	40	66961-9.00	2	. Rail, Din
14	232908	1	. Relay	41	TER0560621	22	. Terminal Ring
15	22632	2	. Relay Socket	42	TER0630619	11	. Terminal Ring
16	238891	2	. Relay	43	TER0635634	8	. Terminal Ring
17	232237	20	. Terminal Block	44	221963	2	. Terminal
18	239317	53	. Terminal Block	45	228351	1	. Terminal Ring
20	584444	3	. Rail	46	200247	5	. Terminal Ring
23	232238	3	. End Plate				
24	241761	6	. End Stop				
25	232239	15	. Jumper				
26	* 228922	3	. Terminal Ring				
27	* 228923	1	. Terminal Ring				

* Items Not Shown
NA Not Applicable

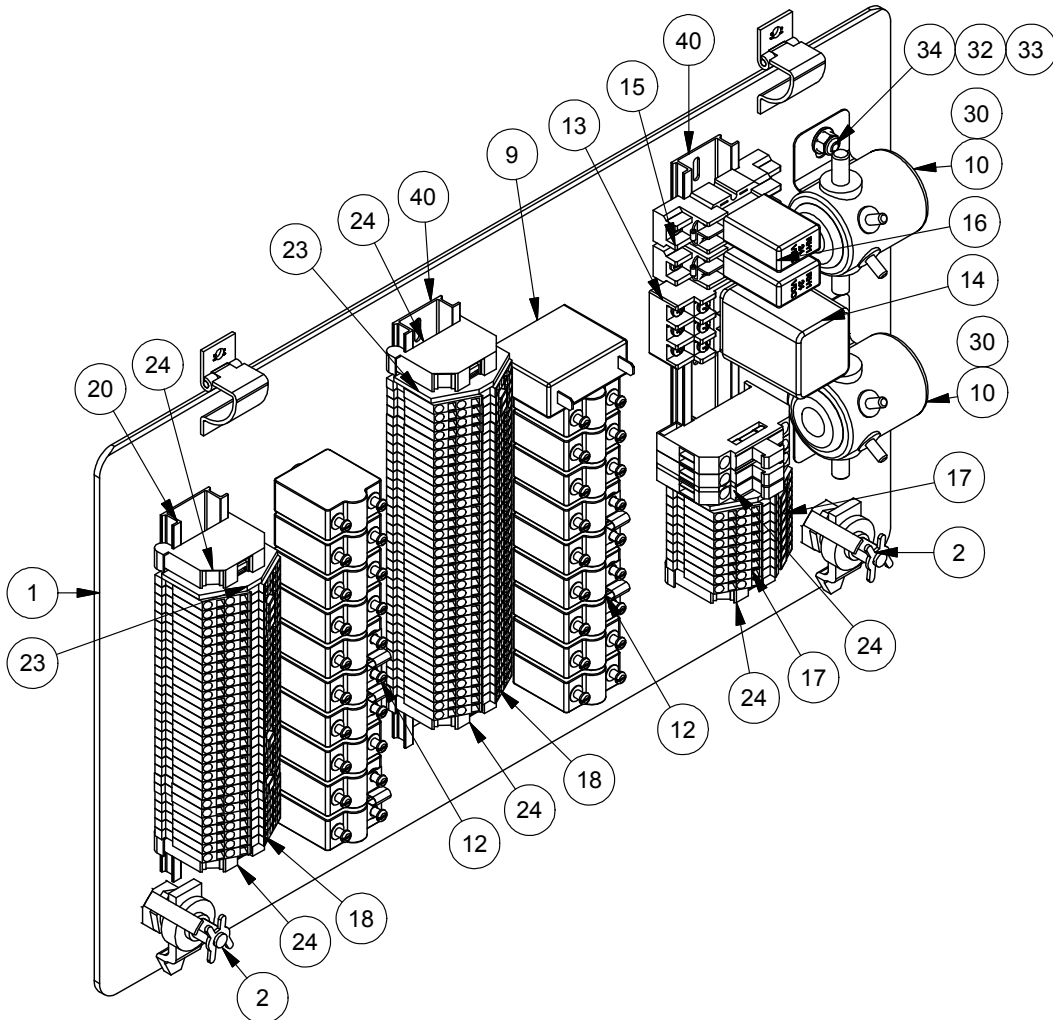

Panel Assembly, Circuit Breaker

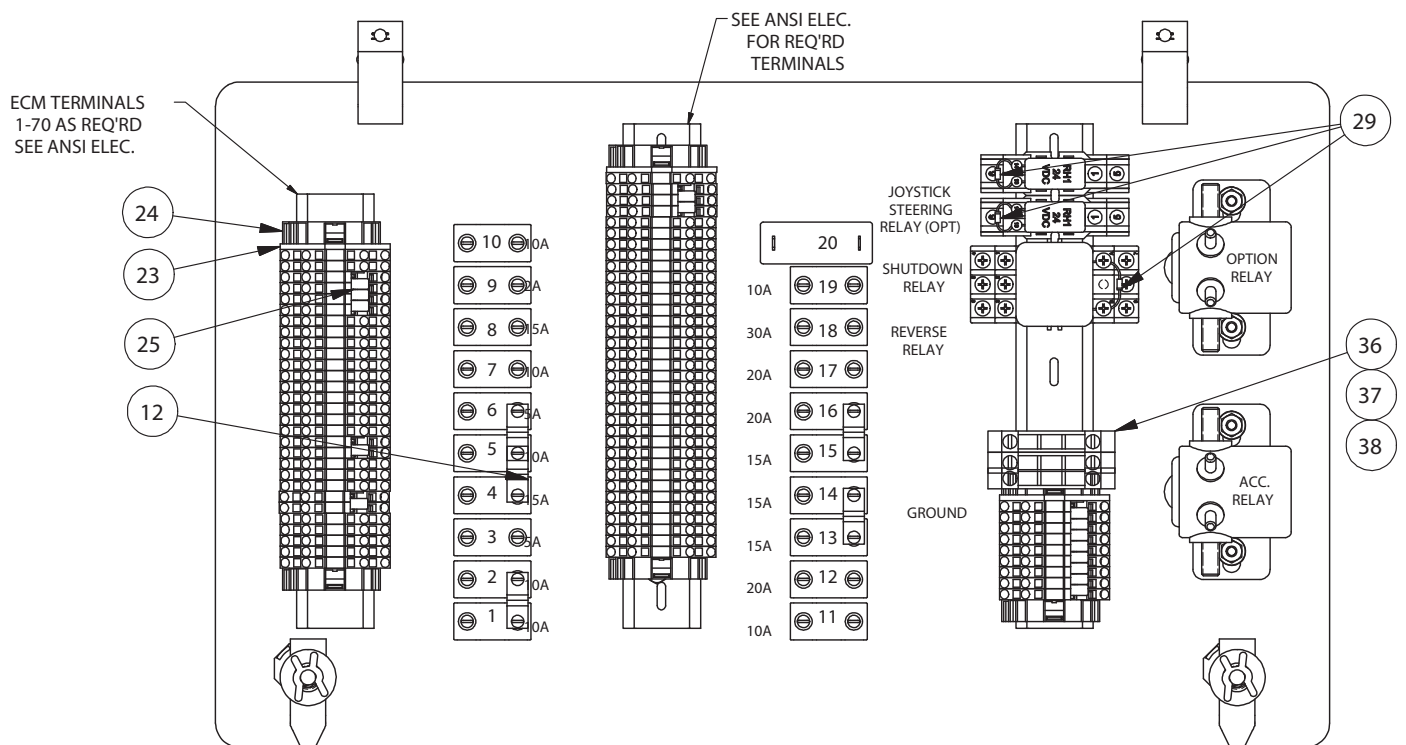

AS INSTALLED WITH PANEL OPEN

